
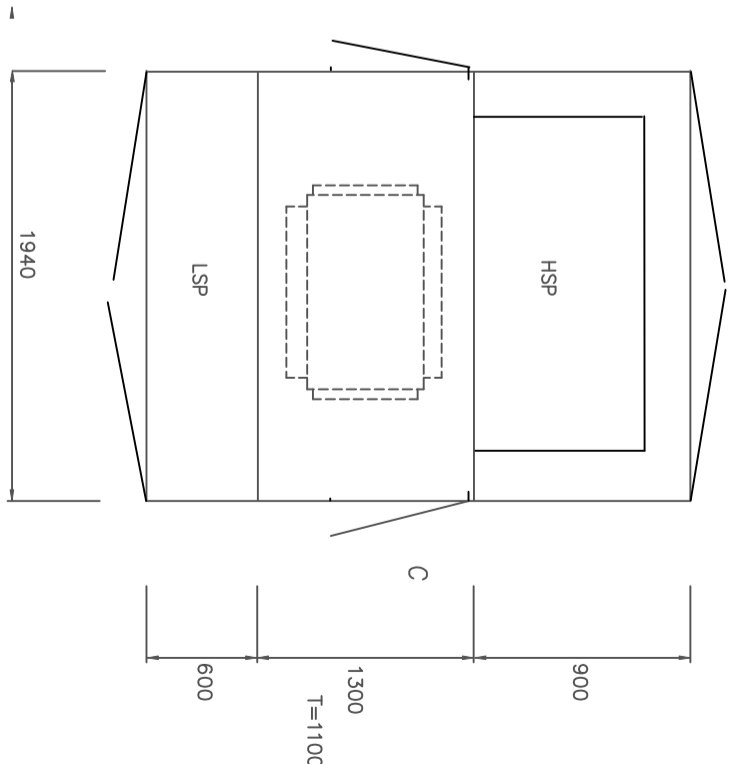
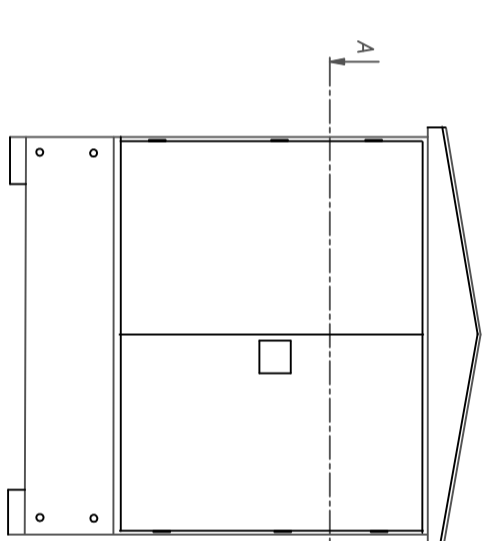
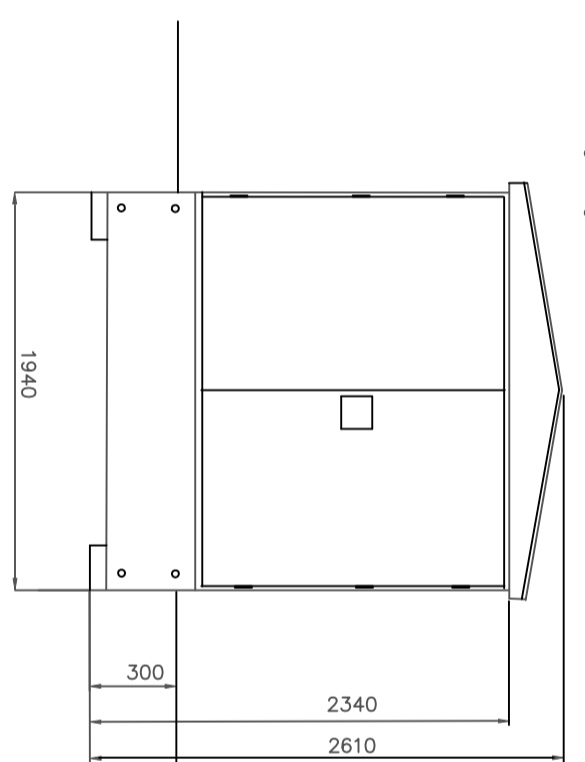


Drawn by	Order No.	Sheet
	TID-No.	
Design checked by	Rev In	Dept
	Year	Week
	Cont	

This document must not be copied without our written permission, and the contents thereof must not be imparted to a third party nor be used for any unauthorized purpose. Contravention will be prosecuted. Nätstations Alliansen AB

Drawn by	Form No.	Sheet
Design checked by	Rev In	Dept
	Year	Week
	Cont	

Rev In	Revision	Appd	Year	Week
1				
2				

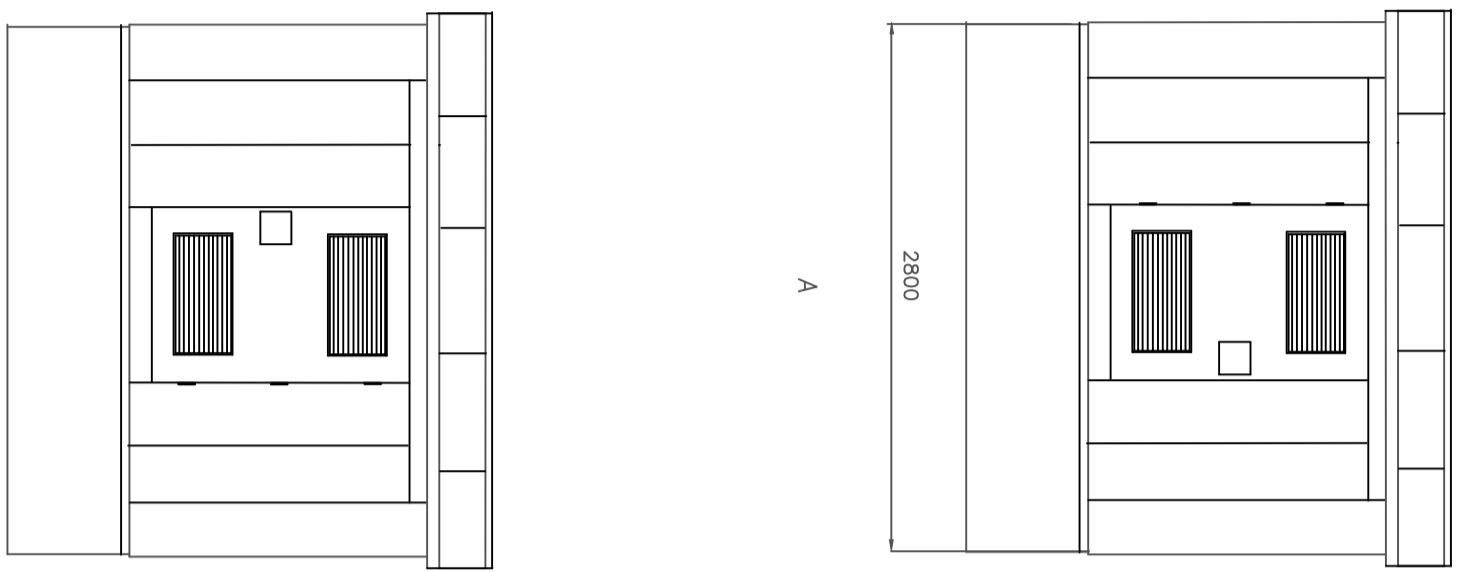

UTOMHUSBETJÄNAD NÄTSTATION I PLÅT

Design checked by
Drawing checked by
N.N.
Drawn by
Magnus Johansson

STATIONSLAYOUT



Dept
Year Week
24, 48
ELVIN 3 betongfund.

Rev In	Sheet
1	
Cont	-

1 2 3 4 5 6

D

C

B

A

1 2 3 4 5 6