


Drawn by	Order No.	Sheet
	TID-No.	
Design checked by	Rev In	Dept
	Year	Week
	Cont	

This document must not be copied without our written permission, and the contents thereof must not be imparted to a third party nor be used for any unauthorized purpose. Contravention will be prosecuted. Nätstations Alliansen AB

Drawn by	Form No.	Sheet
Design checked by	Rev In	Dept
	Year	Week
	Cont	

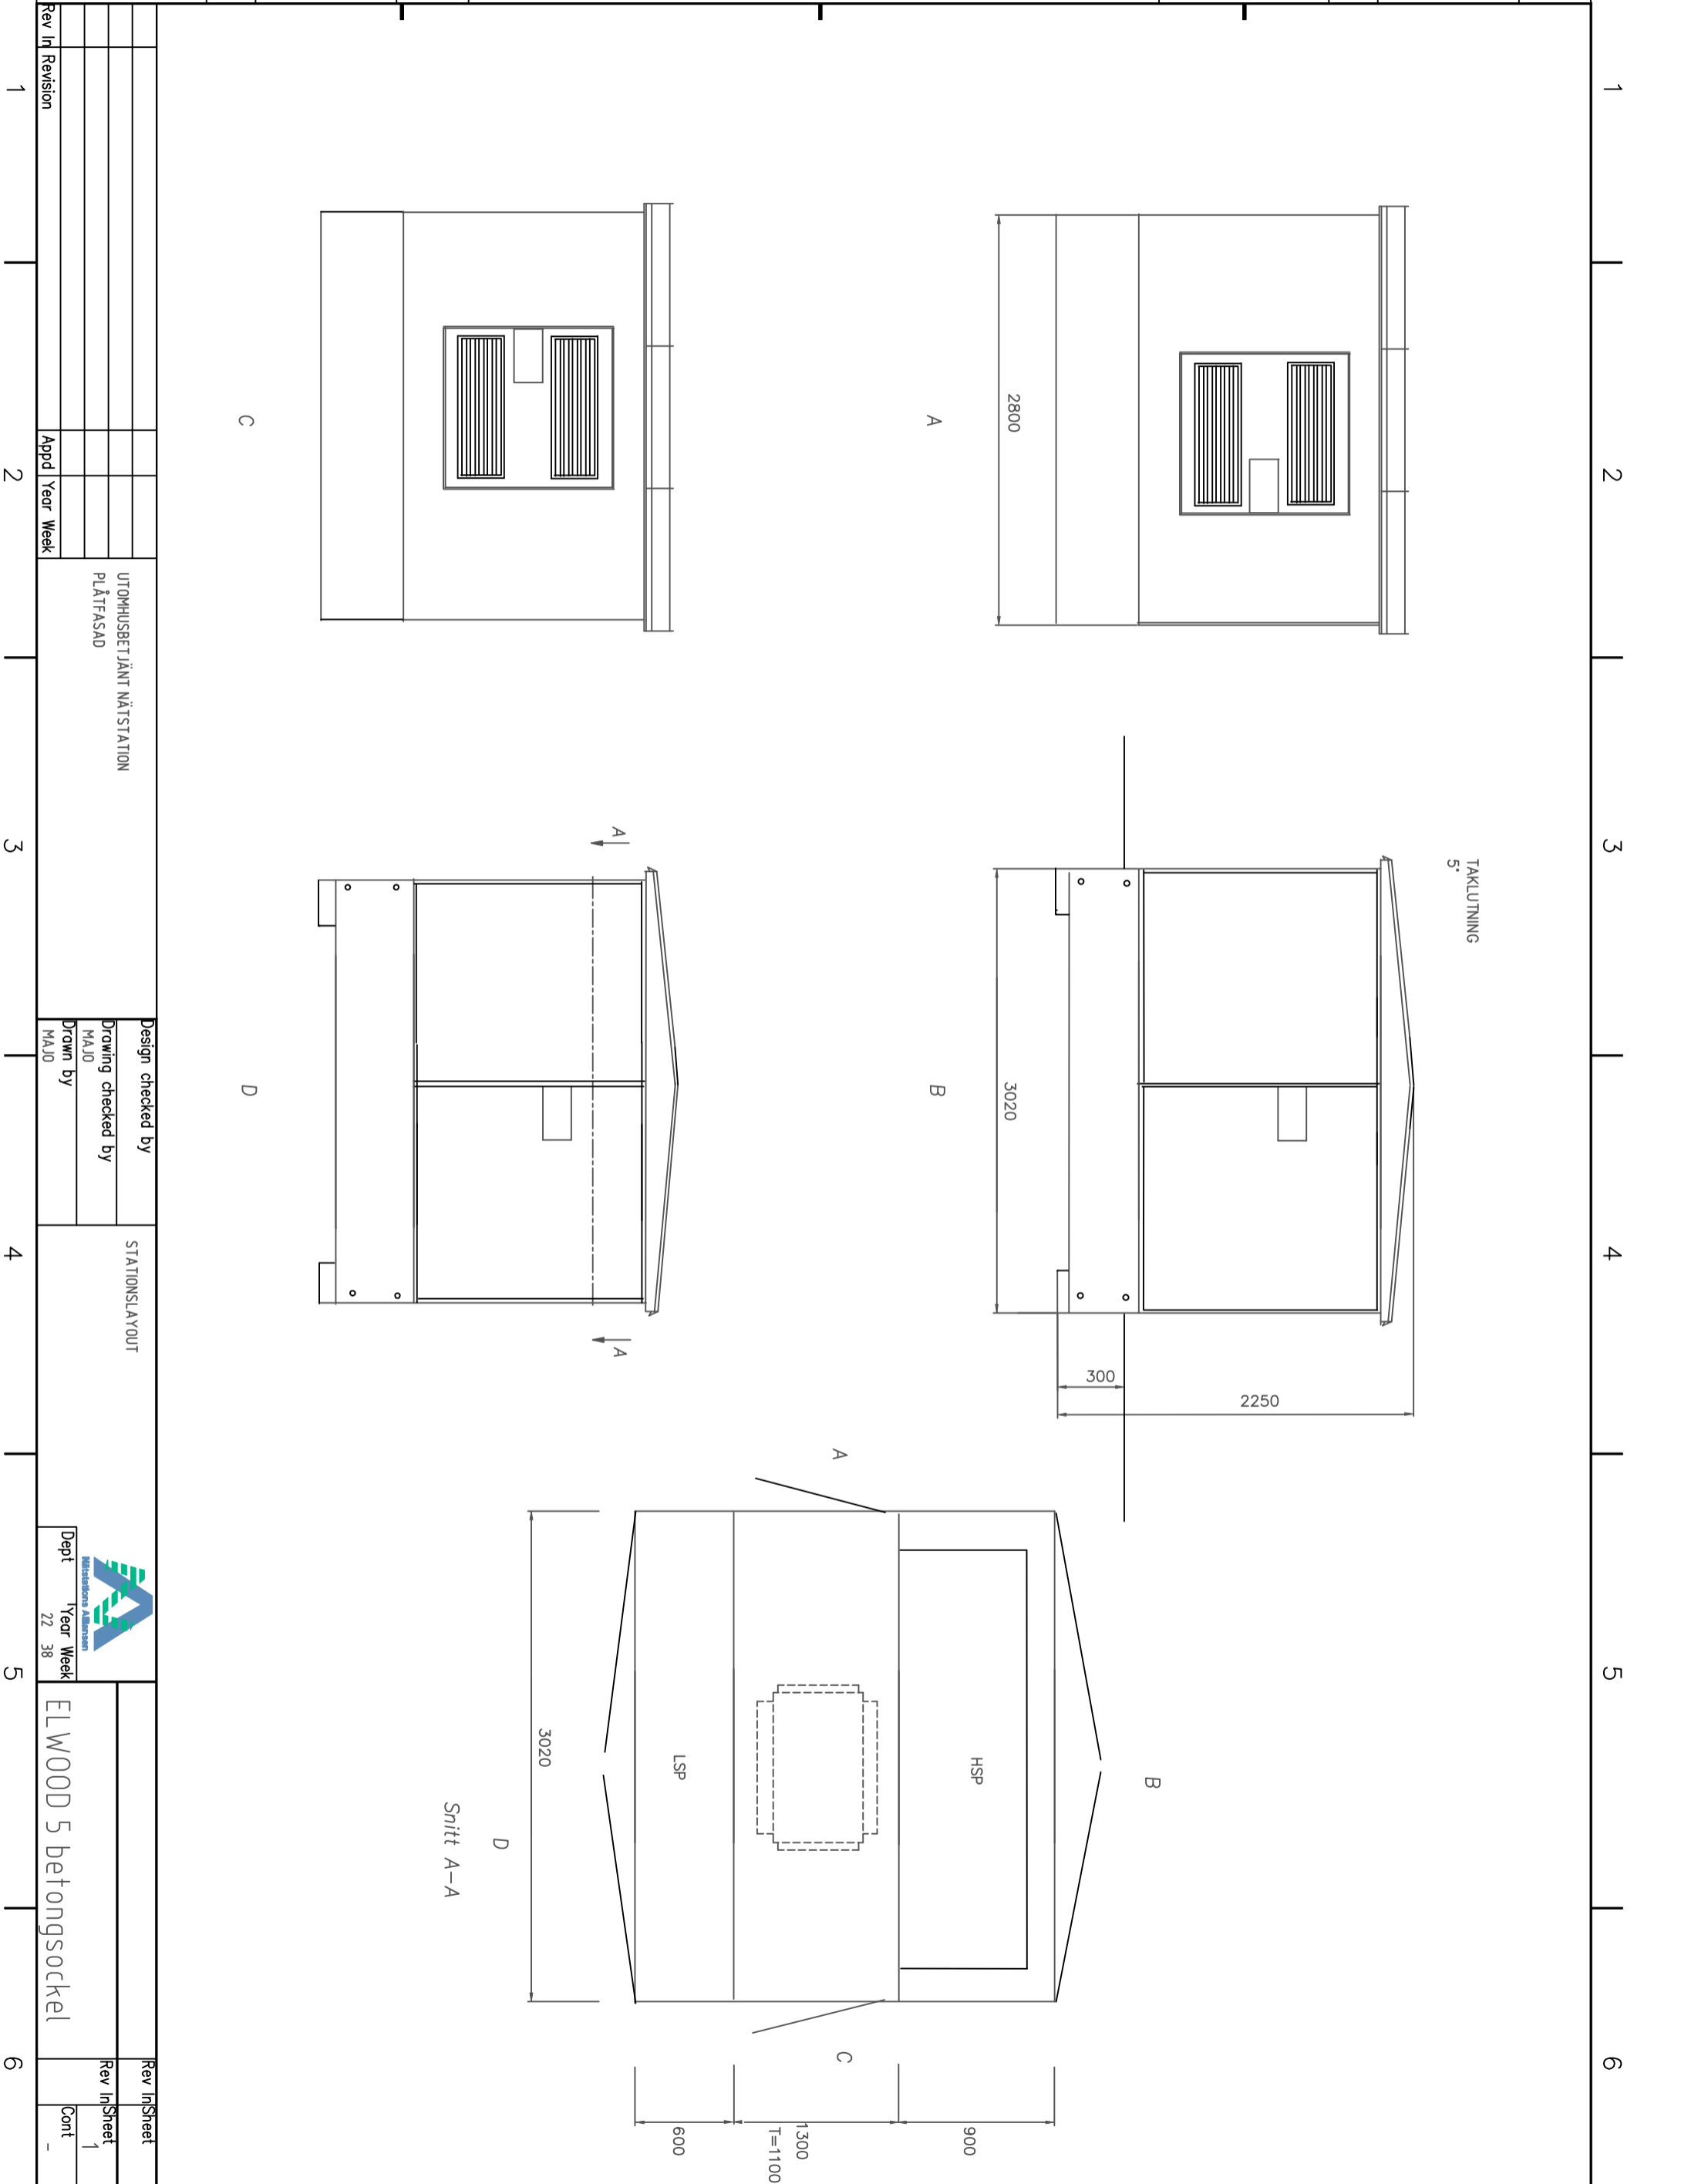

Rev In	Revision	Appd	Year	Week
1				
2				
3				
4				
5				
6				

UTOMHUSBETJÄNT NÄTSTATION
PLÅTFASAD

Design checked by
Drawing checked by
MAJ10
Drawn by
MAJ10

STATIONSLAYOUT

Dept
Year
Week
22 38

ELWOOD 5 betongsockel

Rev In	Sheet
1	1
Cont	-

A B C D

1 2 3 4 5 6

TAKLUTNING
5°

A

B

C

D

Snitt A-A

LSP

HSP

T=1100

1300

900

600

2800

3020

300

2250

3020